

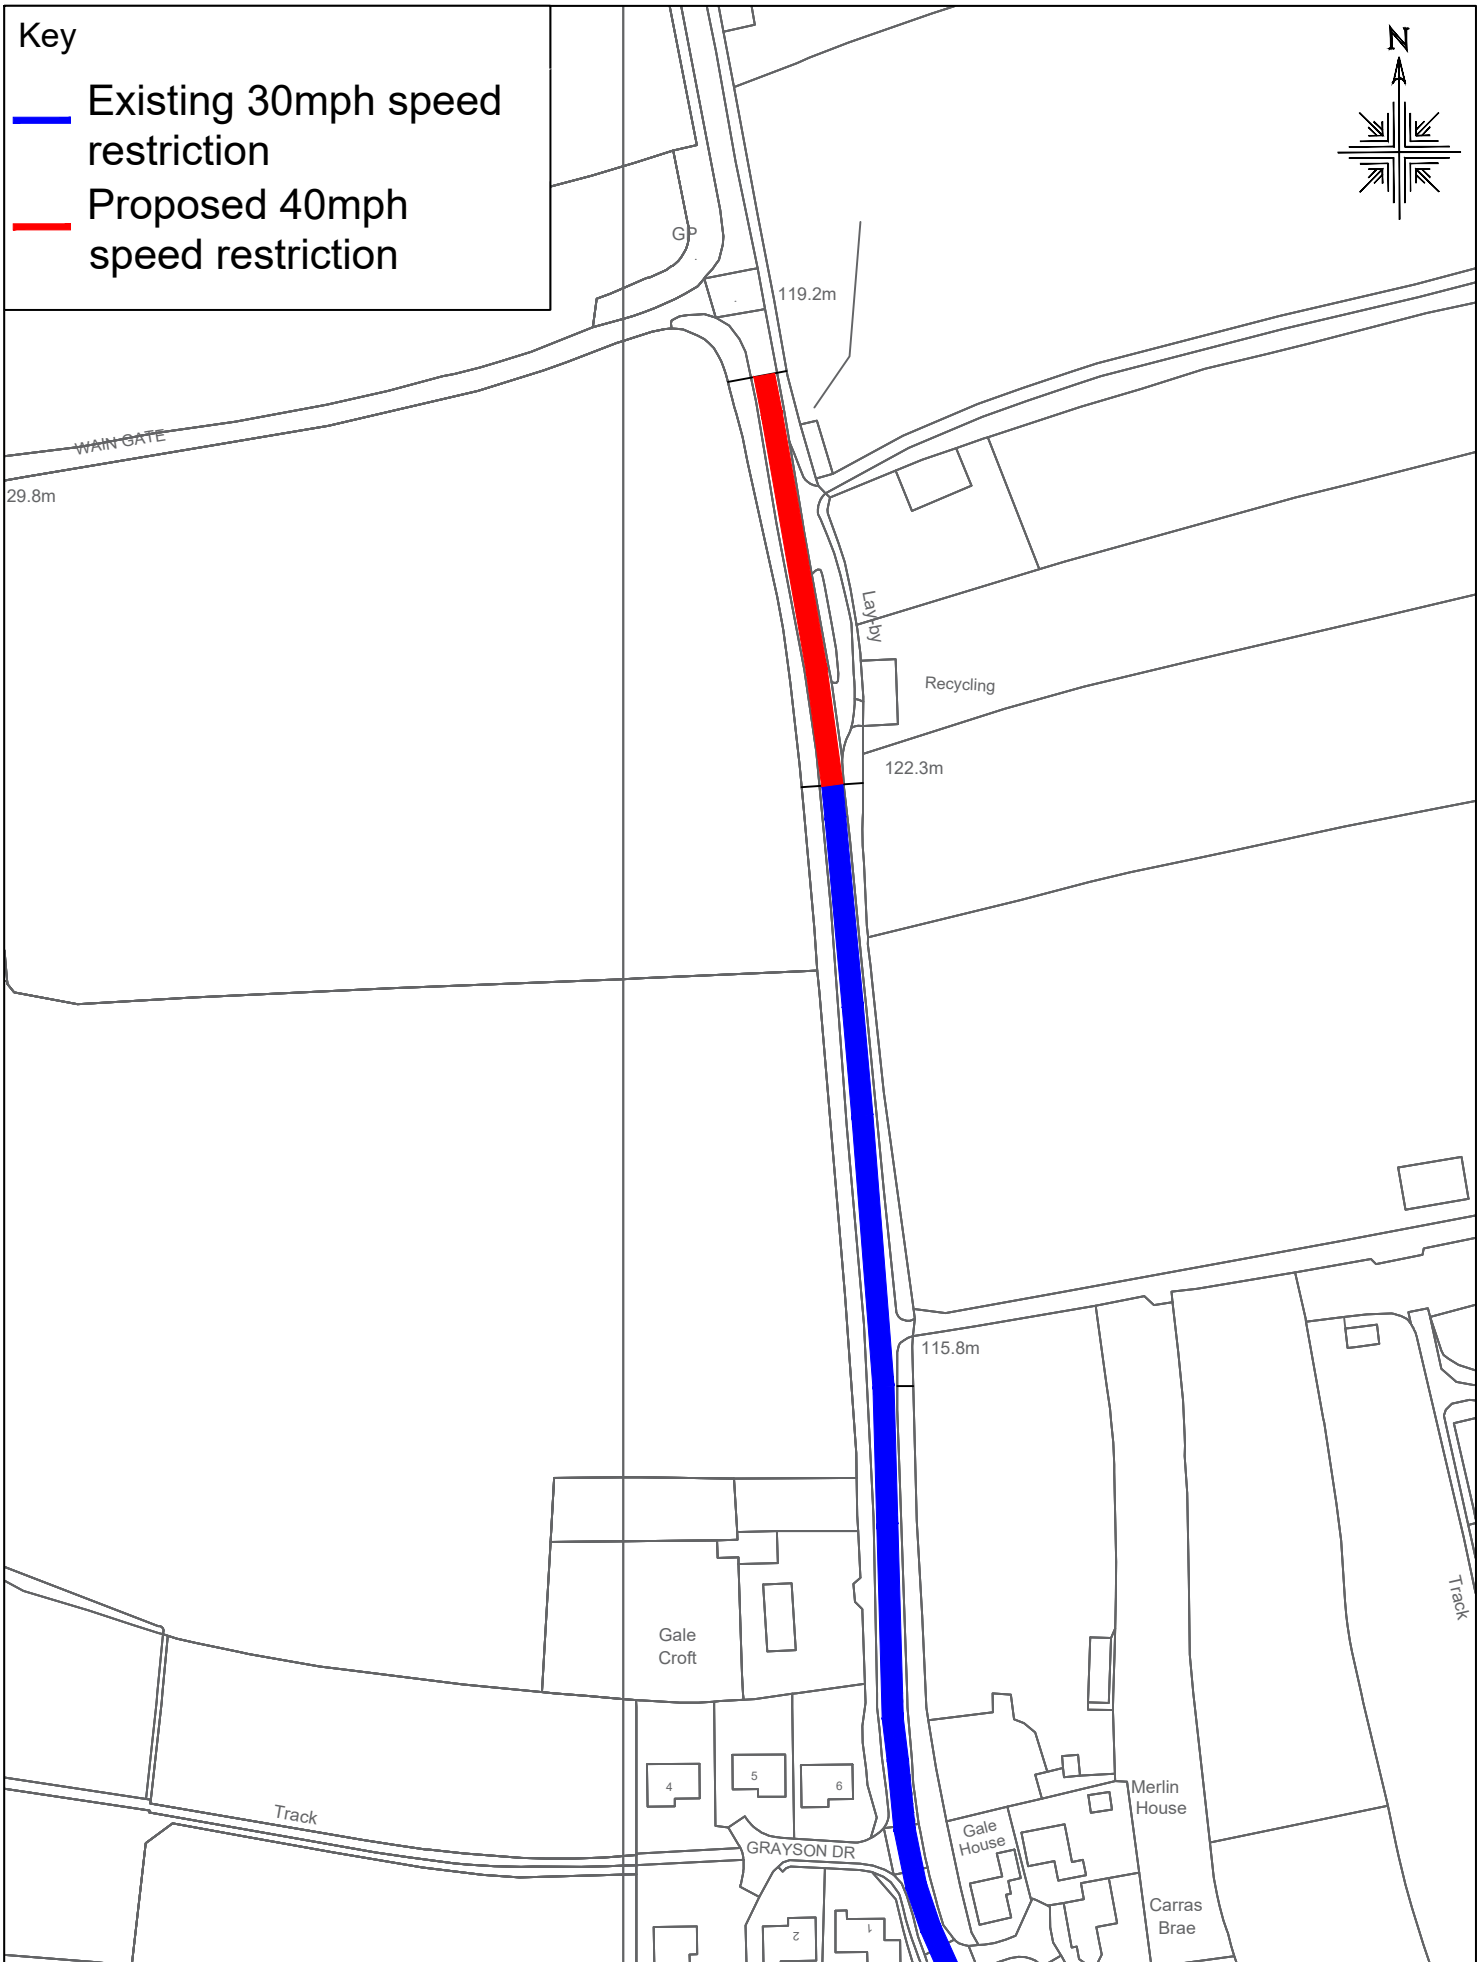


Key

-  Existing 30mph speed restriction
-  Proposed 40mph speed restriction



Skirsgill Highways Depot
Skirsgill,
Penrith. CA10 2BQ

B6412 Great Salkeld.
Speed Limit Review 2023/24
Grid Ref: 355053,537156

Crown Copyright Licence LA 100019596

Drawing No: Gt Salkeld 23-24 Am3	
Scale: NTS	Date: 01.24
Drawn: DE	Checked: JM