


Key

- Existing 30mph speed restriction
- Proposed 30mph speed restriction

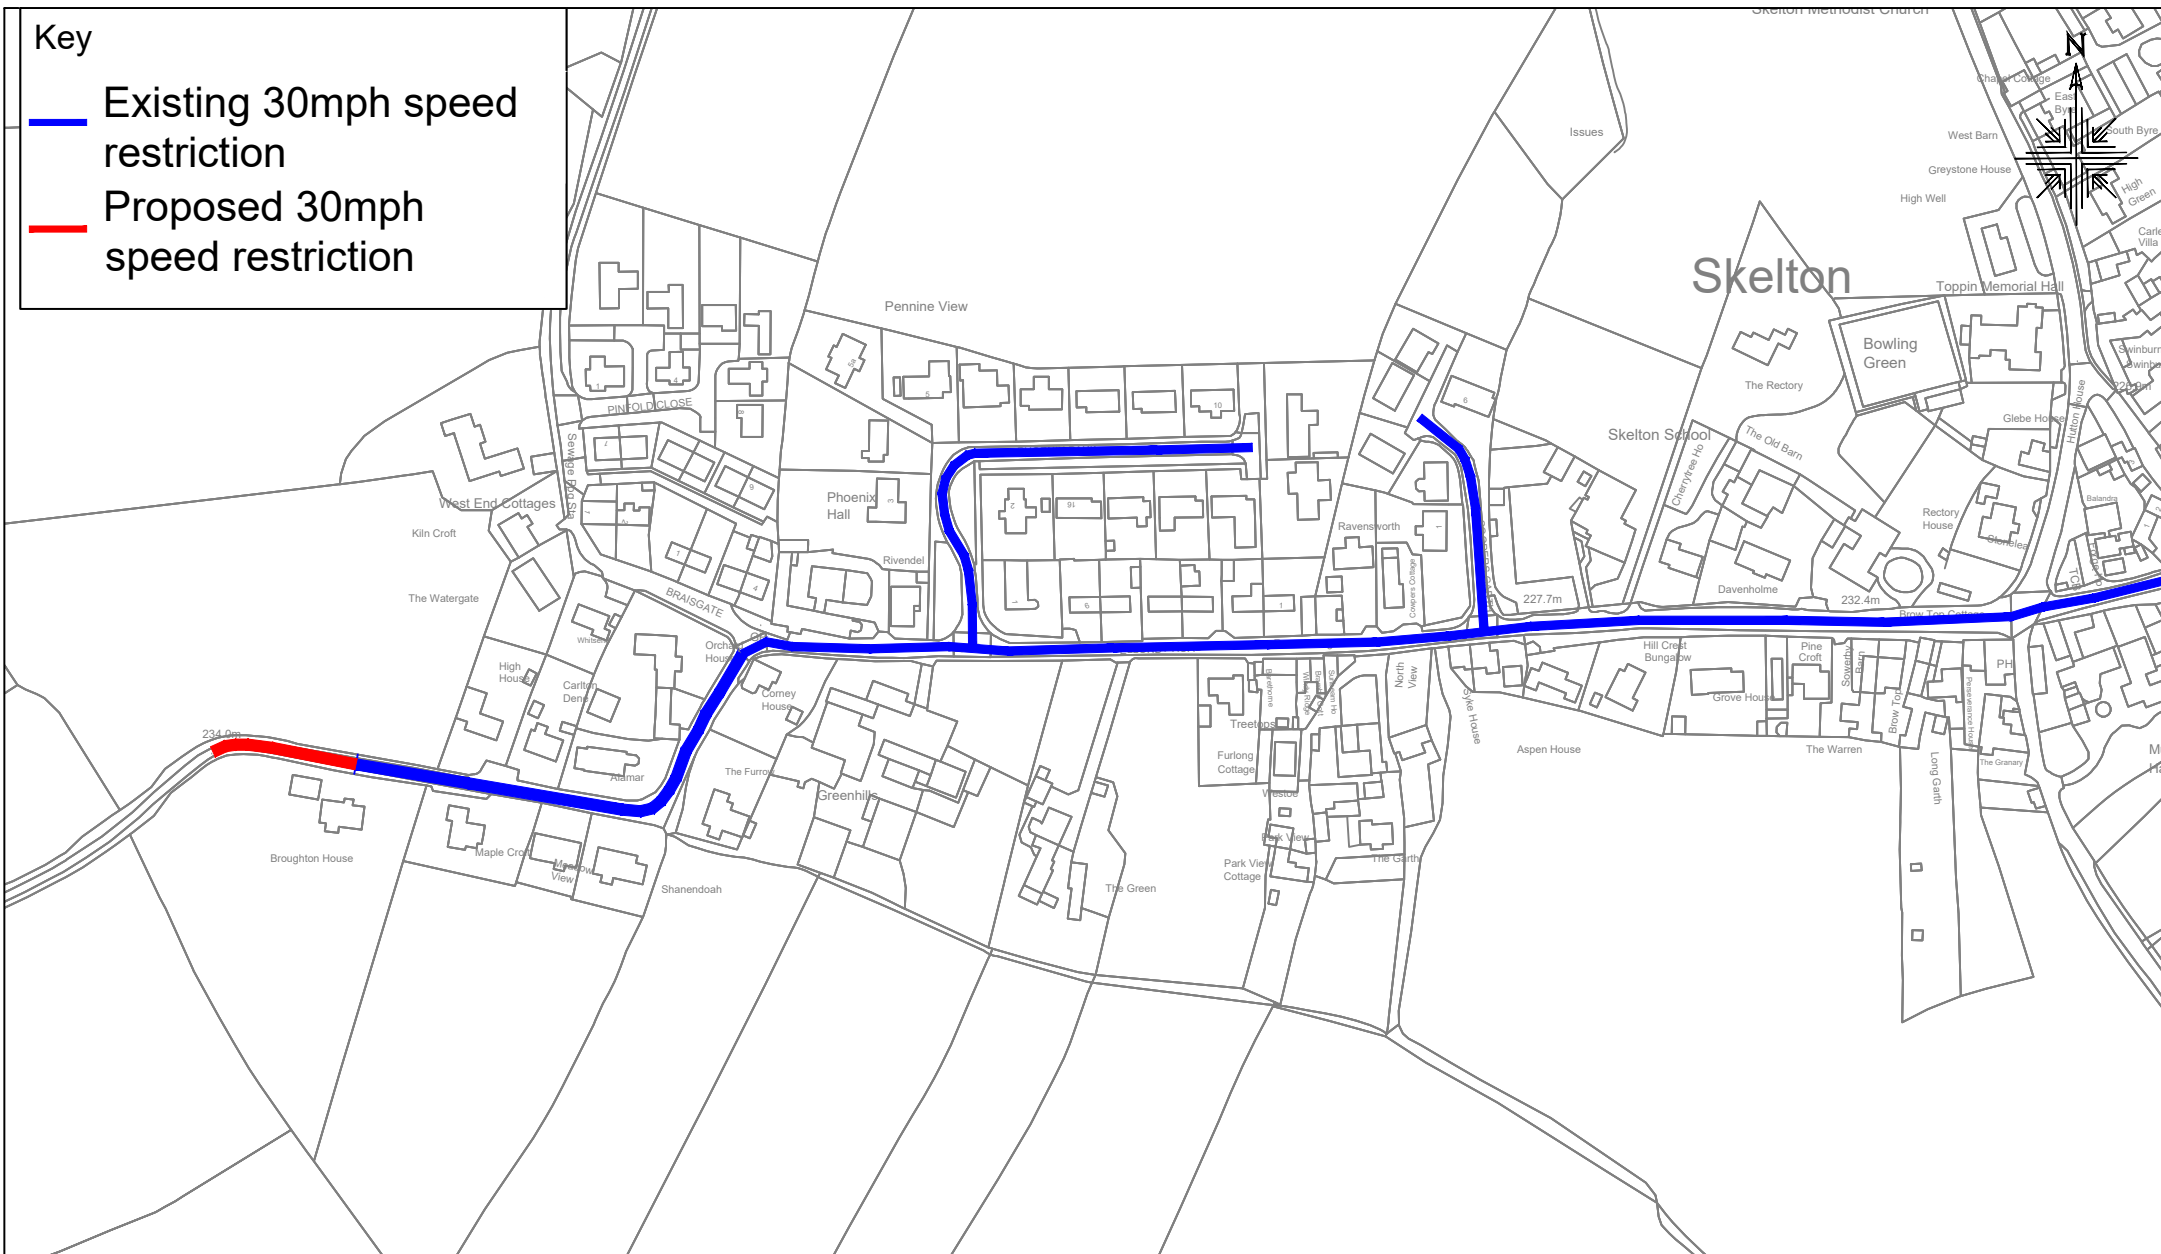

Skirsgill Highways Depot
Skirsgill,
Penrith. CA10 2BQ

Skelton.
Speed Limit Review 2023/24
Grid Ref: 343691,535431

Crown Copyright Licence LA 100019596

Drawing No:	Skelton 23.24 Am1		
Scale:	NTS	Date:	01.24
Drawn:	DE	Checked:	JM