

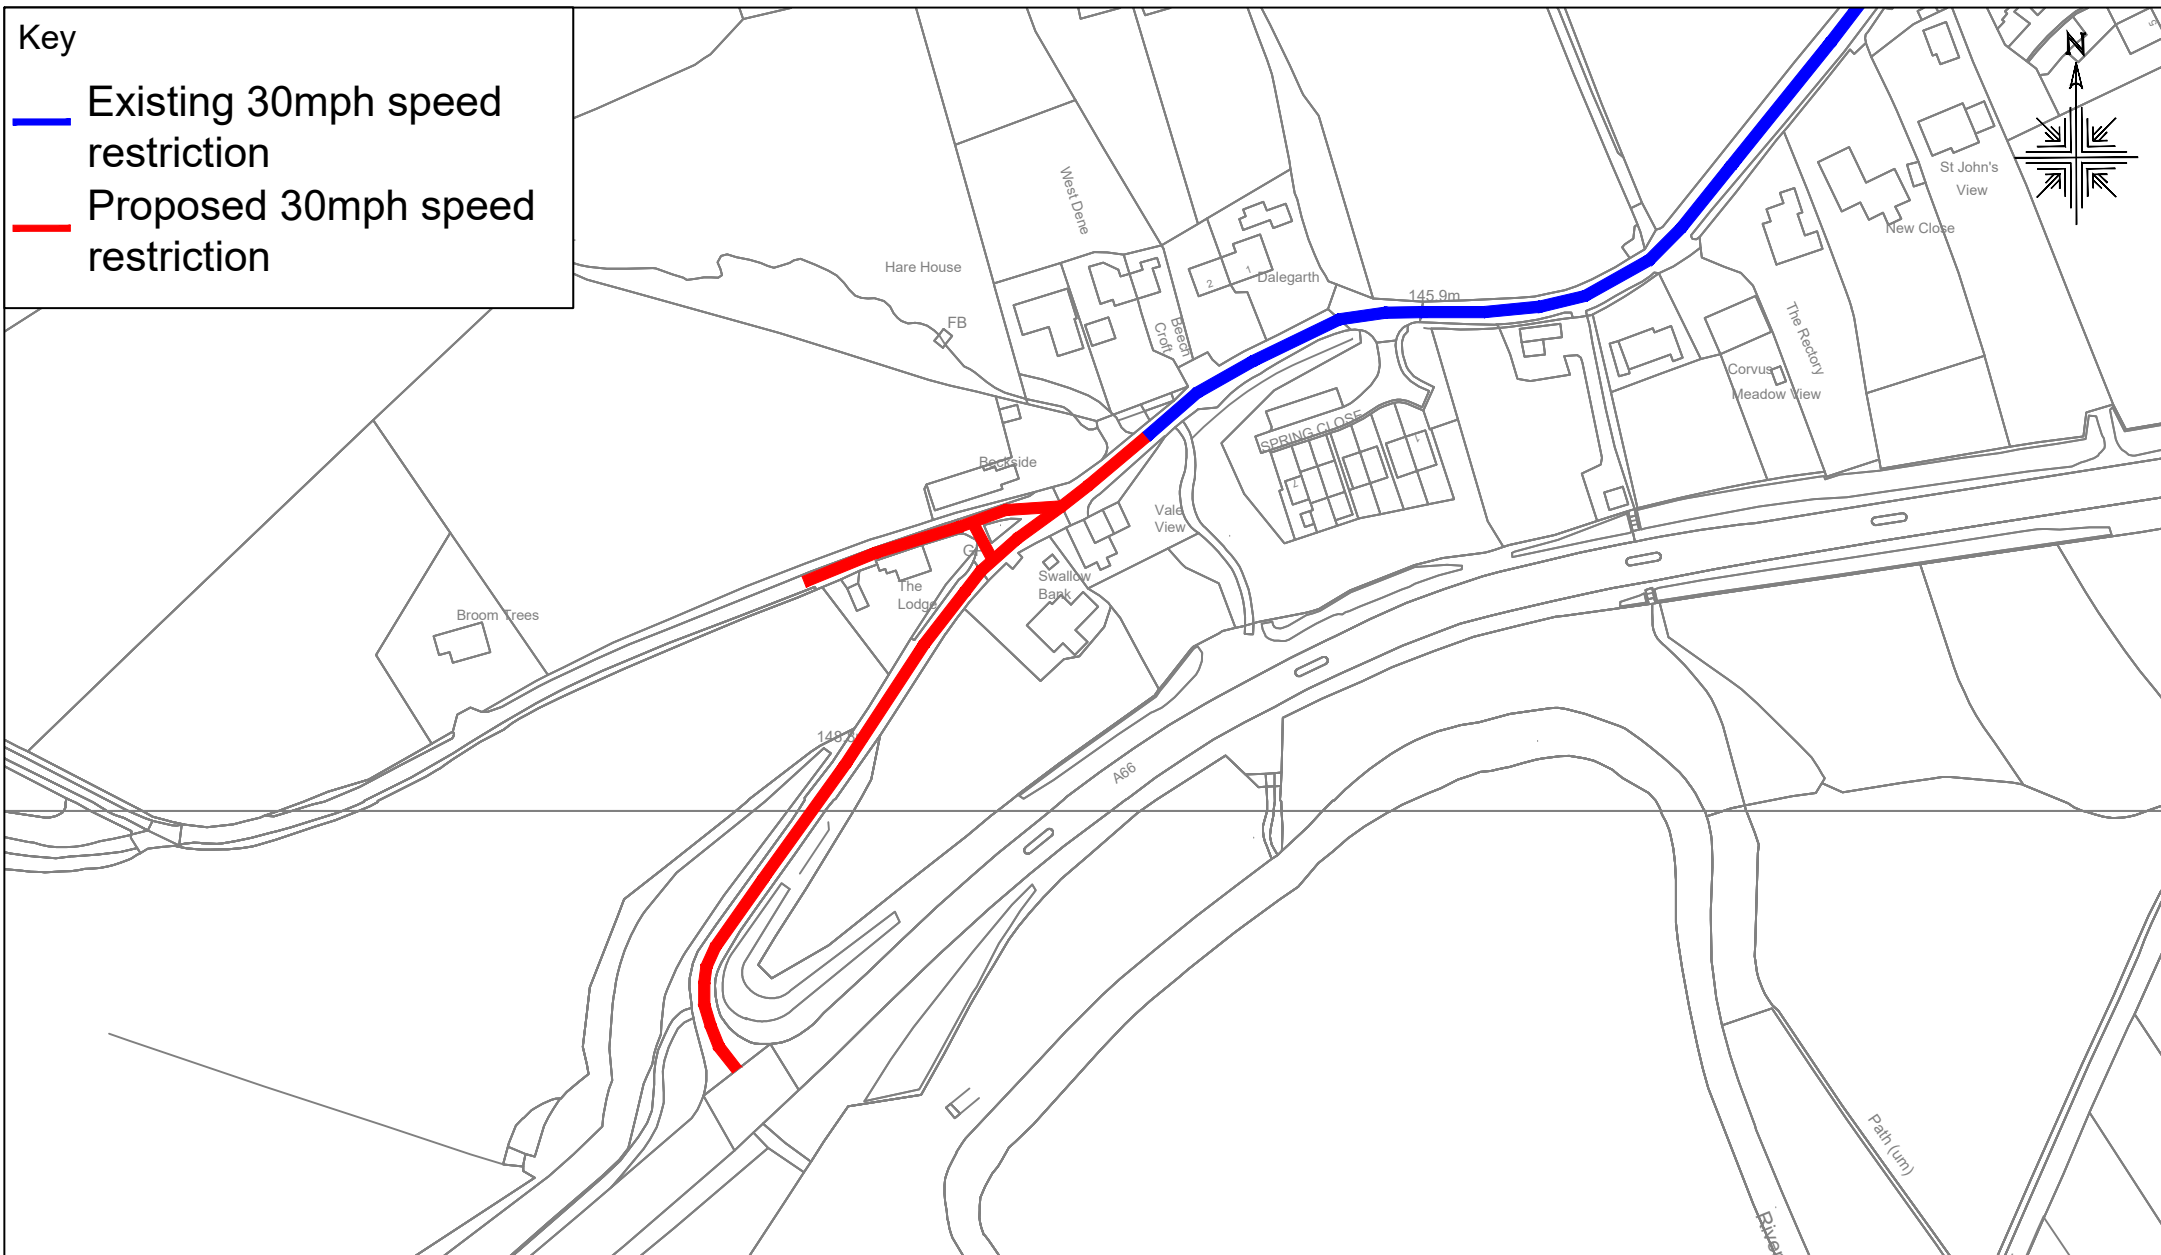


Key

-  Existing 30mph speed restriction
-  Proposed 30mph speed restriction



**Westmorland  
& Furness  
Council**

Skirsgill Highways Depot  
Skirsgill,  
Penrith. CA10 2BQ

**U3123 Threlkeld.  
Speed Limit Review 2023/24  
Grid Ref: 331722,525114**

Crown Copyright Licence LA 100019596

Drawing No:	Threlkeld 23.24 Am1		
Scale:	NTS	Date:	11.23
Drawn:	DE	Checked:	JM