

WESTMORLAND AND FURNESS COUNCIL

ROAD TRAFFIC REGULATION ACT 1984 - SECTION 23


Notice is hereby given that Westmorland and Furness Council proposes to install a new zebra crossing offering crossing facilities for pedestrians on B5277 Main Street Grange-over-Sands. The crossing will be situated at a point approximately 15m south from the junction of the U5690 Back Yewbarrow Terrace on the existing raised table.

A plan showing the location of the proposed new crossing may be viewed on the Council's website using the following link:

<https://www.westmorlandandfurness.gov.uk/parking-streets-and-transport/streets-roads-and-pavements/road-maintenance-closures-and-improvements/proposed-traffic-regulation-orders-tros> and may otherwise be obtained by emailing TROConsultation@cumbria.gov.uk

Chief Legal and Monitoring Officer, Westmorland and Furness Council, South Lakeland House, Lowther Street, Kendal, Cumbria LA9 4DQ

Dated: 5 August 2024.

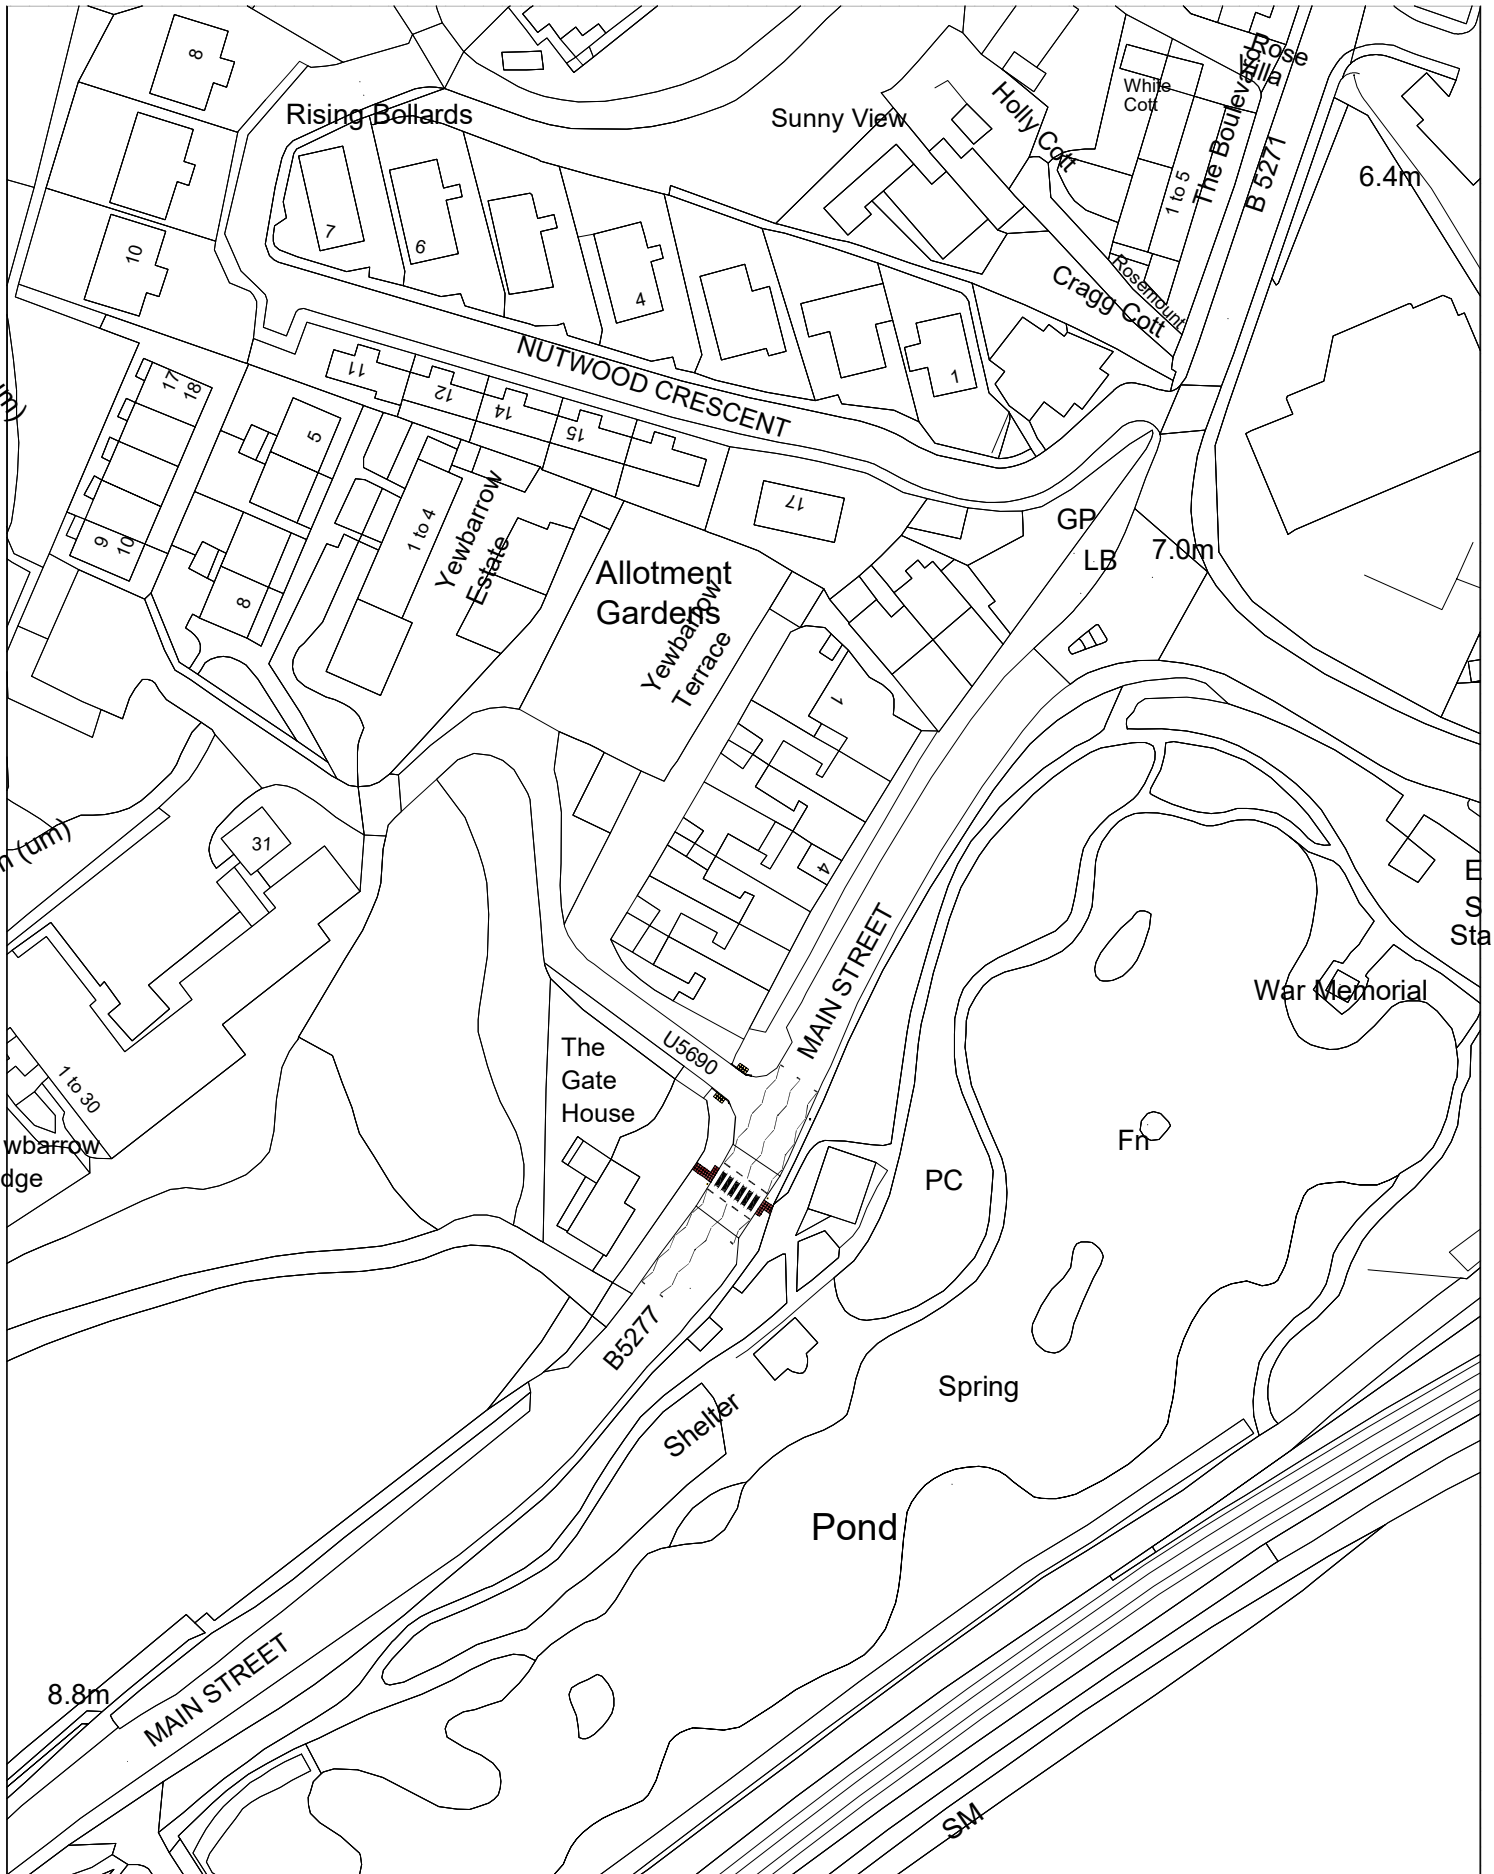


**Zebra Crossing on B5277, Main Street,
Grange-over-Sands**

LOCATION OVERVIEW
(341029, 478146)

<small>© Crown copyright and database rights 2023 OS AC0000861915. You are granted a non-exclusive, royalty free, revocable licence solely to view the Licensed Data for non-commercial purposes for the period during which Westmorland and Furness Council makes it available. You are not permitted to copy, sub-license, distribute, sell or otherwise make available the Licensed Data to third parties in any form. Third party rights to enforce the terms of this licence shall be reserved to OS.</small>		
<p>Drawing No. GZC-24-02</p>		
<p>Drawn by JST</p>	<p>Scale NTS</p>	<p>Date January '24</p>

Seathwaite

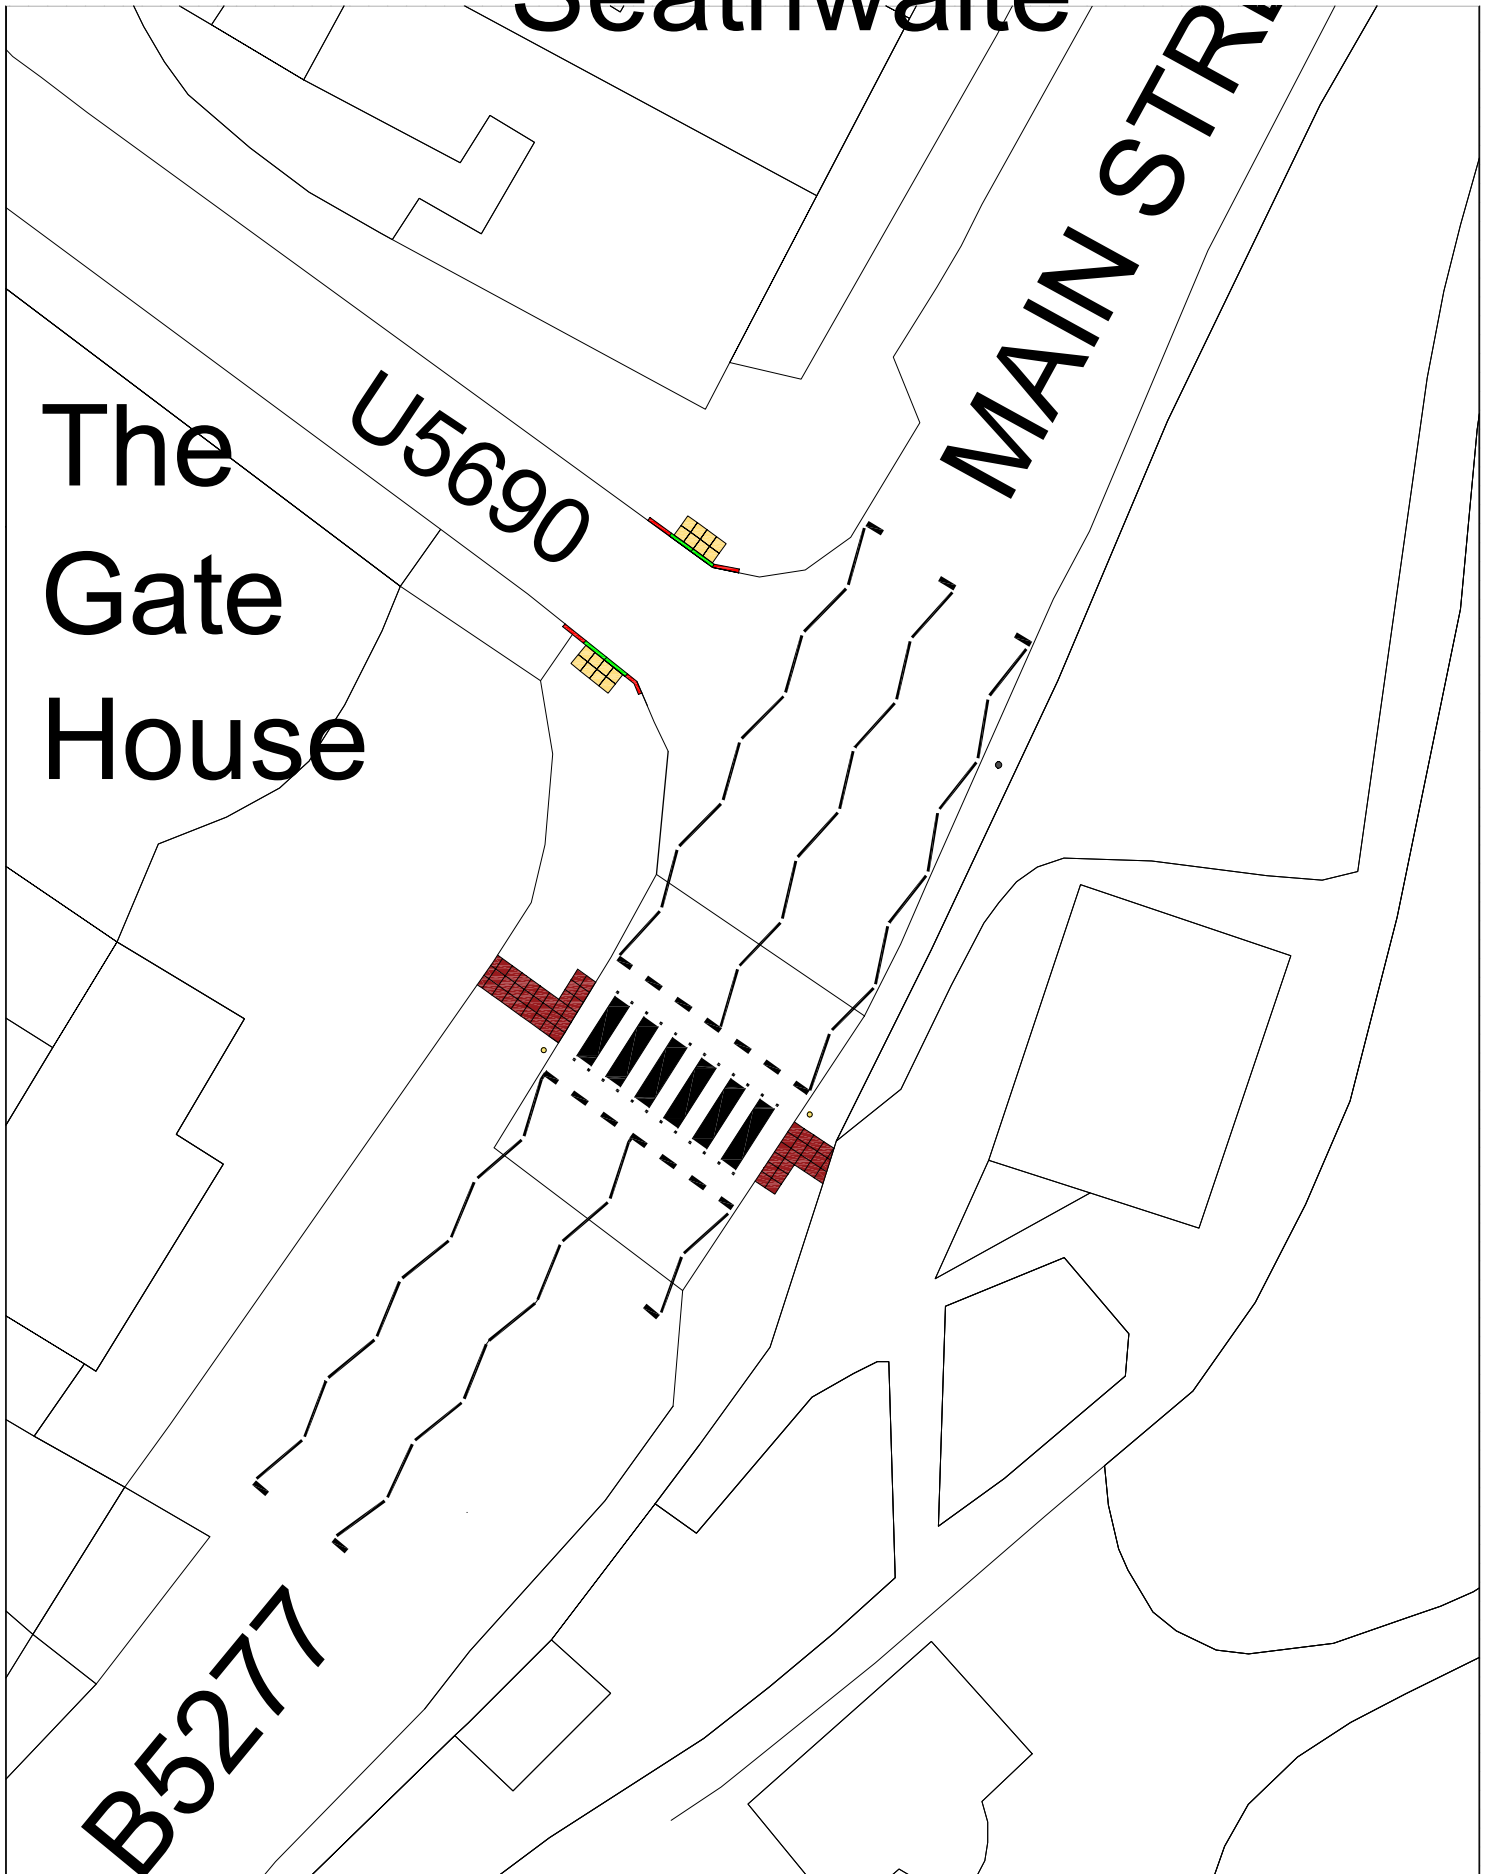

Westmorland
& Furness
Council

Zebra Crossing on B5277, Main Street,
Grange-over-Sands

LOCATION OVERVIEW
(341029, 478146)

© Crown copyright and database rights 2023 OS AC0000861915. You are granted a non-exclusive, royalty free, revocable licence solely to view the Licensed Data for non-commercial purposes for the period during which Westmorland and Furness Council makes it available. You are not permitted to copy, sub-licence, distribute, sell or otherwise make available the Licensed Data to third parties in any form. Third party rights to enforce the terms of this licence shall be reserved to OS.

Drawing No. GZC-24-02

Drawn by JST

Scale NTS

Date January '24