


**KEY:**

-  TEMPORARY PROHIBITION OF TRAFFIC EXCEPT FOR CYCLE AND PEDESTRIAN
-  TIMBER PLANTER INSTALLED TO INHIBIT VEHICLE ACCESS
-  EXISTING PARKING BAY TO BE REMOVED
-  WAITING OF VEHICLES PROHIBITED AT ALL TIMES. MARKINGS EXTENDED BY 5.8m

- NOTES:**
1. LOCATION OF TIMBER PLANTERS TO BE AGREED WITH PROJECT MANAGER.
  2. FOR DETAILS OF TIMBER PLANTERS; REFER TO DRAWING, CAVD-WSP-HGN-ZZ-DR-CH-6000.

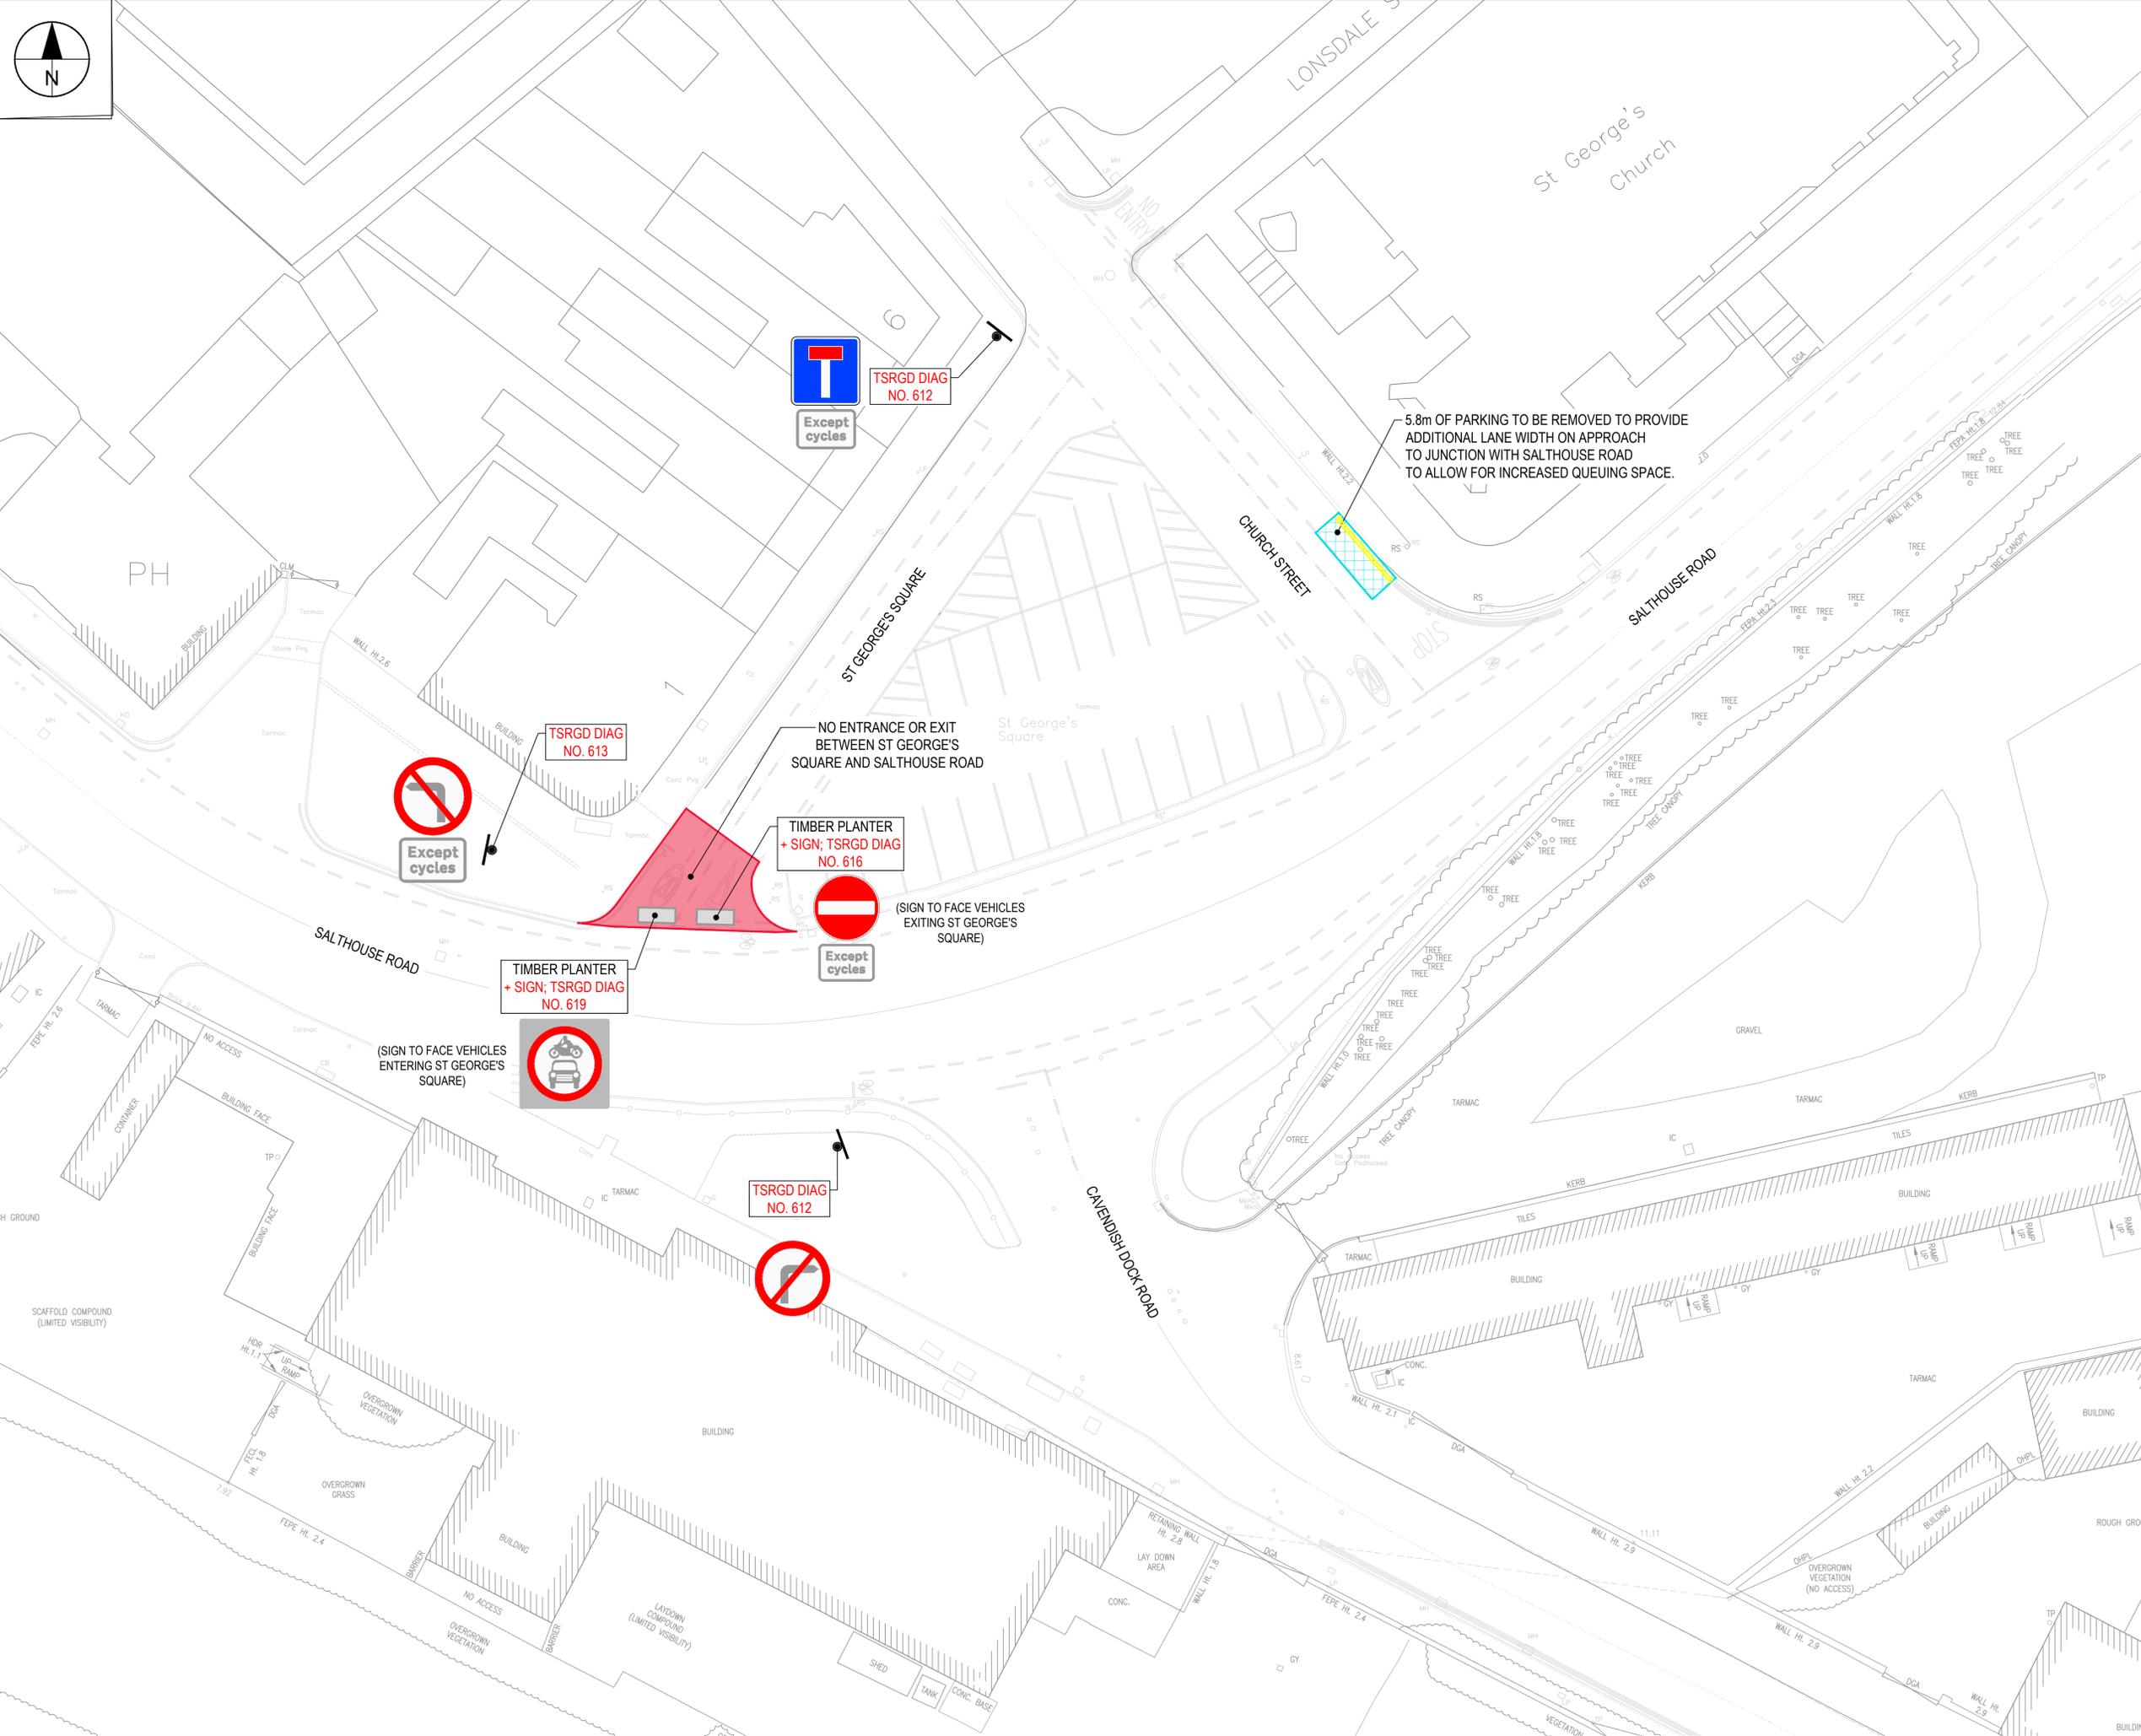

| Rev | Drawn | Checked | App'd | Description            | Date       |
|-----|-------|---------|-------|------------------------|------------|
| P03 | TES   | AC      | WNR   | Issued for Information | 2024-02-06 |

Purpose of Issue  
**S2 - For Information**

Classification  
**Confidential**



Project  
**CAVENDISH DOCK ROAD JUNCTION**

Drawing  
**Proposed Emergency Traffic Regulation Orders Permanent Works Cavendish Dock Road Junction**

| Scale at A1 | Drawn | Checked | Approved |
|-------------|-------|---------|----------|
| 1:200       | TES   | AC      | WNR      |

| Project No. | Date       |
|-------------|------------|
| ED000731    | 2024-02-06 |

| Drawing Identifier         | Revision |
|----------------------------|----------|
| CAVD-WSP-HGN-ZZ-DR-CH-6001 | P03      |



Englishgate Plaza, Botchergate, Carlisle, CA1 1RP, UK  
wsp.com

Printed by: Bell, Craig on: 7 February 2024 at 15:38

T:\ED000731\_CAVENDISH DOCK ROAD\DELIVERY\HGN\GENERAL\DR\CAVD-WSP-HGN-ZZ-DR-CH-6000\_P03.DWG